


WEMAFLAP Thermocover 80

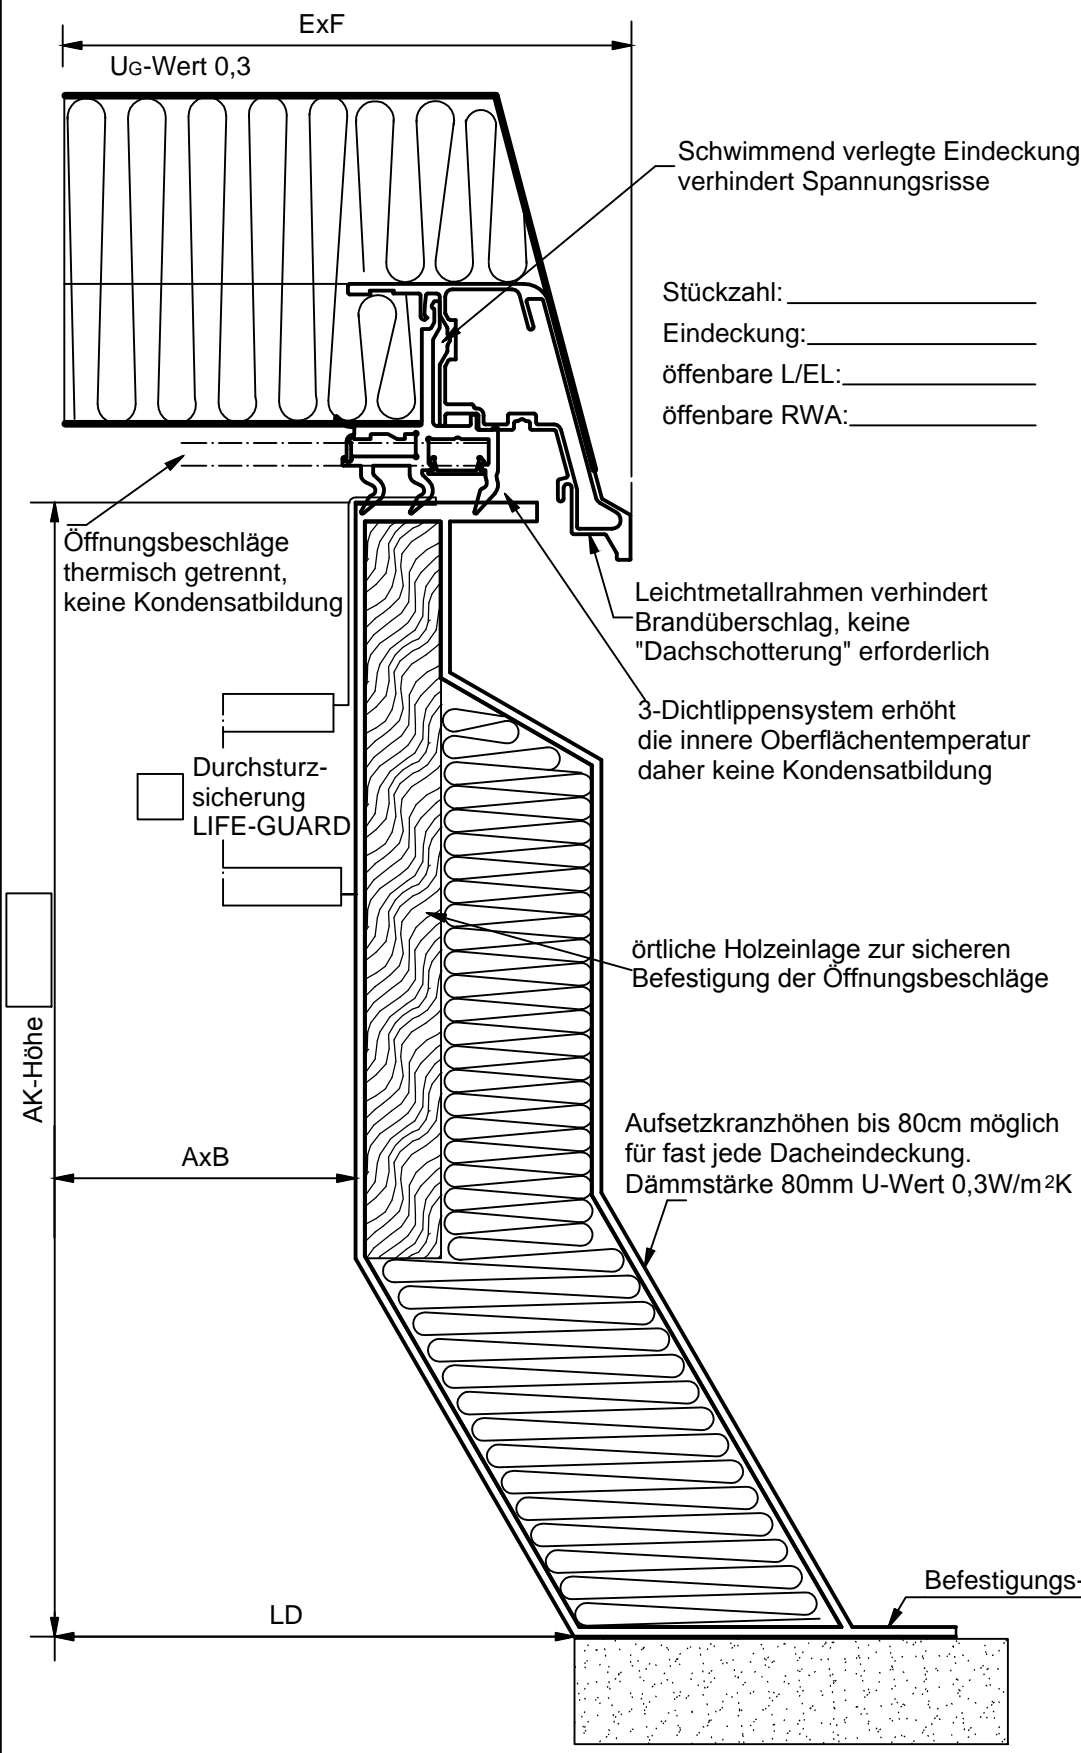

----	LD	AxB	ExF
	60x 60	49x49	65x65
	70x 70	59x59	75x75
	80x 80	69x69	85x85
	90x 90	79x79	95x95
	100x100	89x89	105x105
	120x120	109x109	125x125
	125x125	114x114	130x130
	110x110	100x100	105x105
	140x140	129x129	145x145
	150x150	139x139	155x155
	160x160	149x149	165x165
	180x180	169x169	185x185
	200x200	189x189	205x205
	220x220	209x209	225x225
	50x100	39x89	55x105
	50x150	39x139	55x155
	60x 90	49x79	65x95
	60x160	49x149	65x165
	60x300	49x289	65x305
	80x180	69x169	85x185
	80x300	69x289	85x305
	90x120	79x109	95x125
	100x150	89x139	105x155
	100x200	89x189	105x205
	100x250	89x239	105x255
	100x300	89x289	105x305
	120x150	109x139	125x155
	120x180	109x169	125x185
	120x200	109x189	125x205
	120x210	109x199	125x215
	120x220	109x209	125x225
	120x240	109x229	125x245
	120x270	109x259	125x275
	120x300	109x289	125x305
	125x225	114x214	130x230
	125x250	114x239	130x255
	125x300	114x289	130x305
	150x180	139x169	155x185
	150x210	139x199	155x215
	150x240	139x229	155x245
	150x250	139x239	155x255
	150x270	139x259	155x275
	150x300	139x289	155x305
	180x240	169x229	185x245
	180x250	169x239	185x255
	180x270	169x259	185x275
	180x300	169x289	185x305
	200x300	189x289	205x305

Stückzahl: _____
 Eindeckung: _____
 öffnbare L/EL: _____
 öffnbare RWA: _____

Aufsetzkranzhöhen bis 80cm möglich für fast jede Dacheindeckung.
 Dämmstärke 80mm U-Wert 0,3W/m²K

Befestigungs- und Klebeflansch